


131 (170) (210) (115)

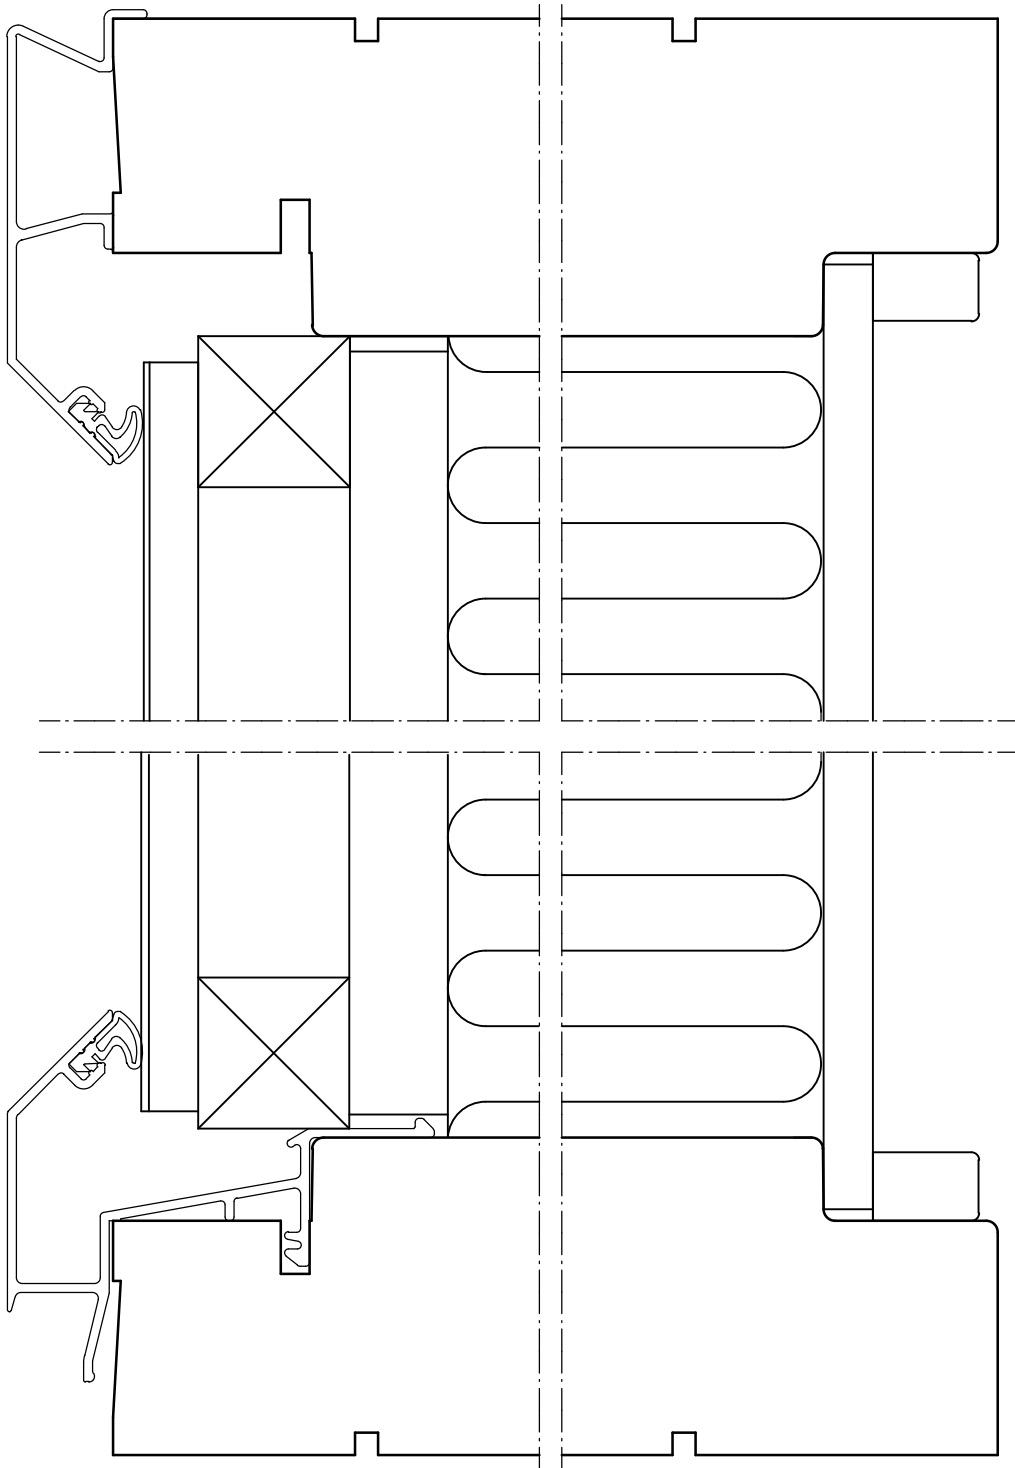

 **DOMUS**

DOMUS ALU
Umpiosa

Mk	1 : 1
Piir.nr.	3.60
Pv	13.12.2007
Piirt/Hyv.	KJ/JST